


FOUNDATION PLAN

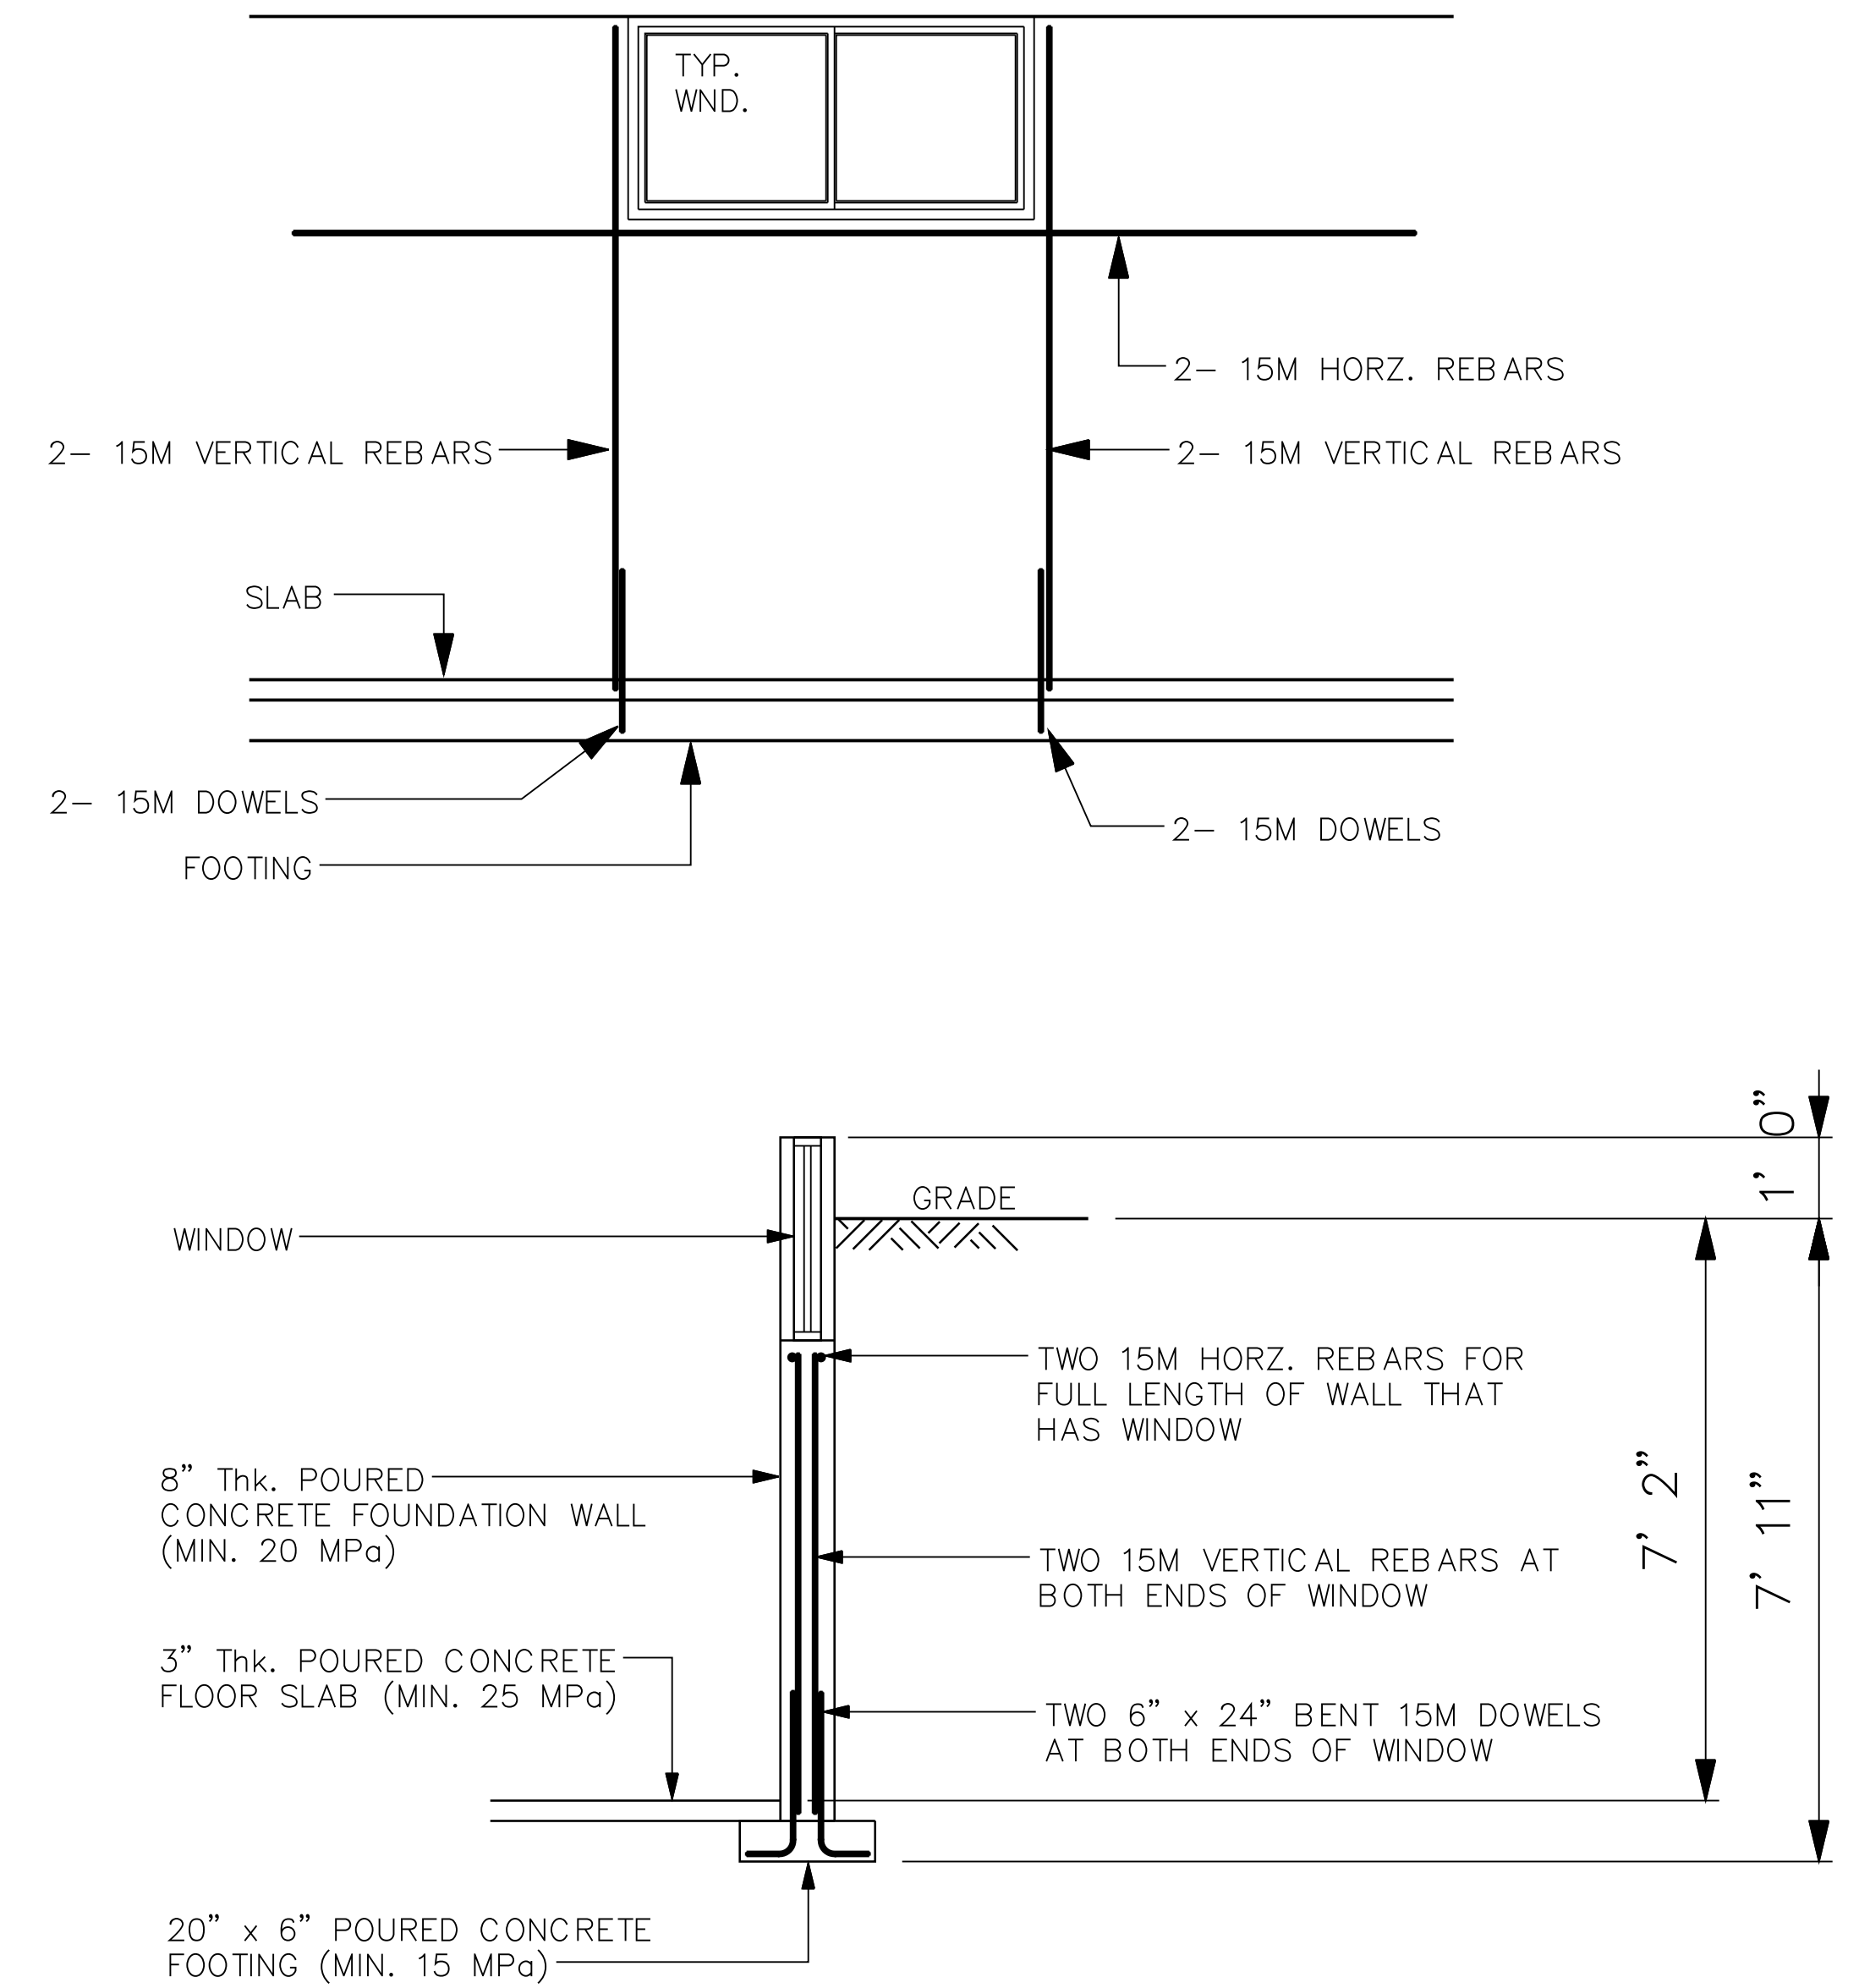

ENG. REBAR DETAIL FOR WINDOWS IN FOUNDATION WALL

THE UNDER SIGNED HAS REVIEWED AND TAKES RESPONSIBILITY FOR THIS DESIGN AND HAS THE QUALIFICATIONS AND MEETS THE REQUIREMENTS SET OUT IN THE ONTARIO BUILDING CODE TO BE A DESIGNER.

GLEN CURNOCK BCIN #22652
 FIRM : G. CURNOCK AND ASSOCIATES BCIN #29985

- GENERAL NOTES :**
1. ALL CONSTRUCTION SHALL COMPLY WITH THE ONTARIO BUILDING CODES LATEST REVISION, MUNICIPAL BY-LAWS & ALL UTILITIES HAVING JURISDICTION.
 2. ALL STRUCTURAL LUMBER (TIMBER) TO BE #2 GRADE SPRUCE OR BETTER

g. curnock and associates

288 LAKESHORE ROAD ST. CATHARINES, ONTARIO L2M 1R6
 PHONE : (905) 935-8921 FAX : (905) 938-8403

FOUNDATION PLAN		
DRAWN BY:	GLEN CURNOCK	SHEET 4 OF 6
CHECKED BY:		DRWG. No.
DATE:	MARCH 11/ 2010	4484
SCALE:	1/4" = 1'0"	